
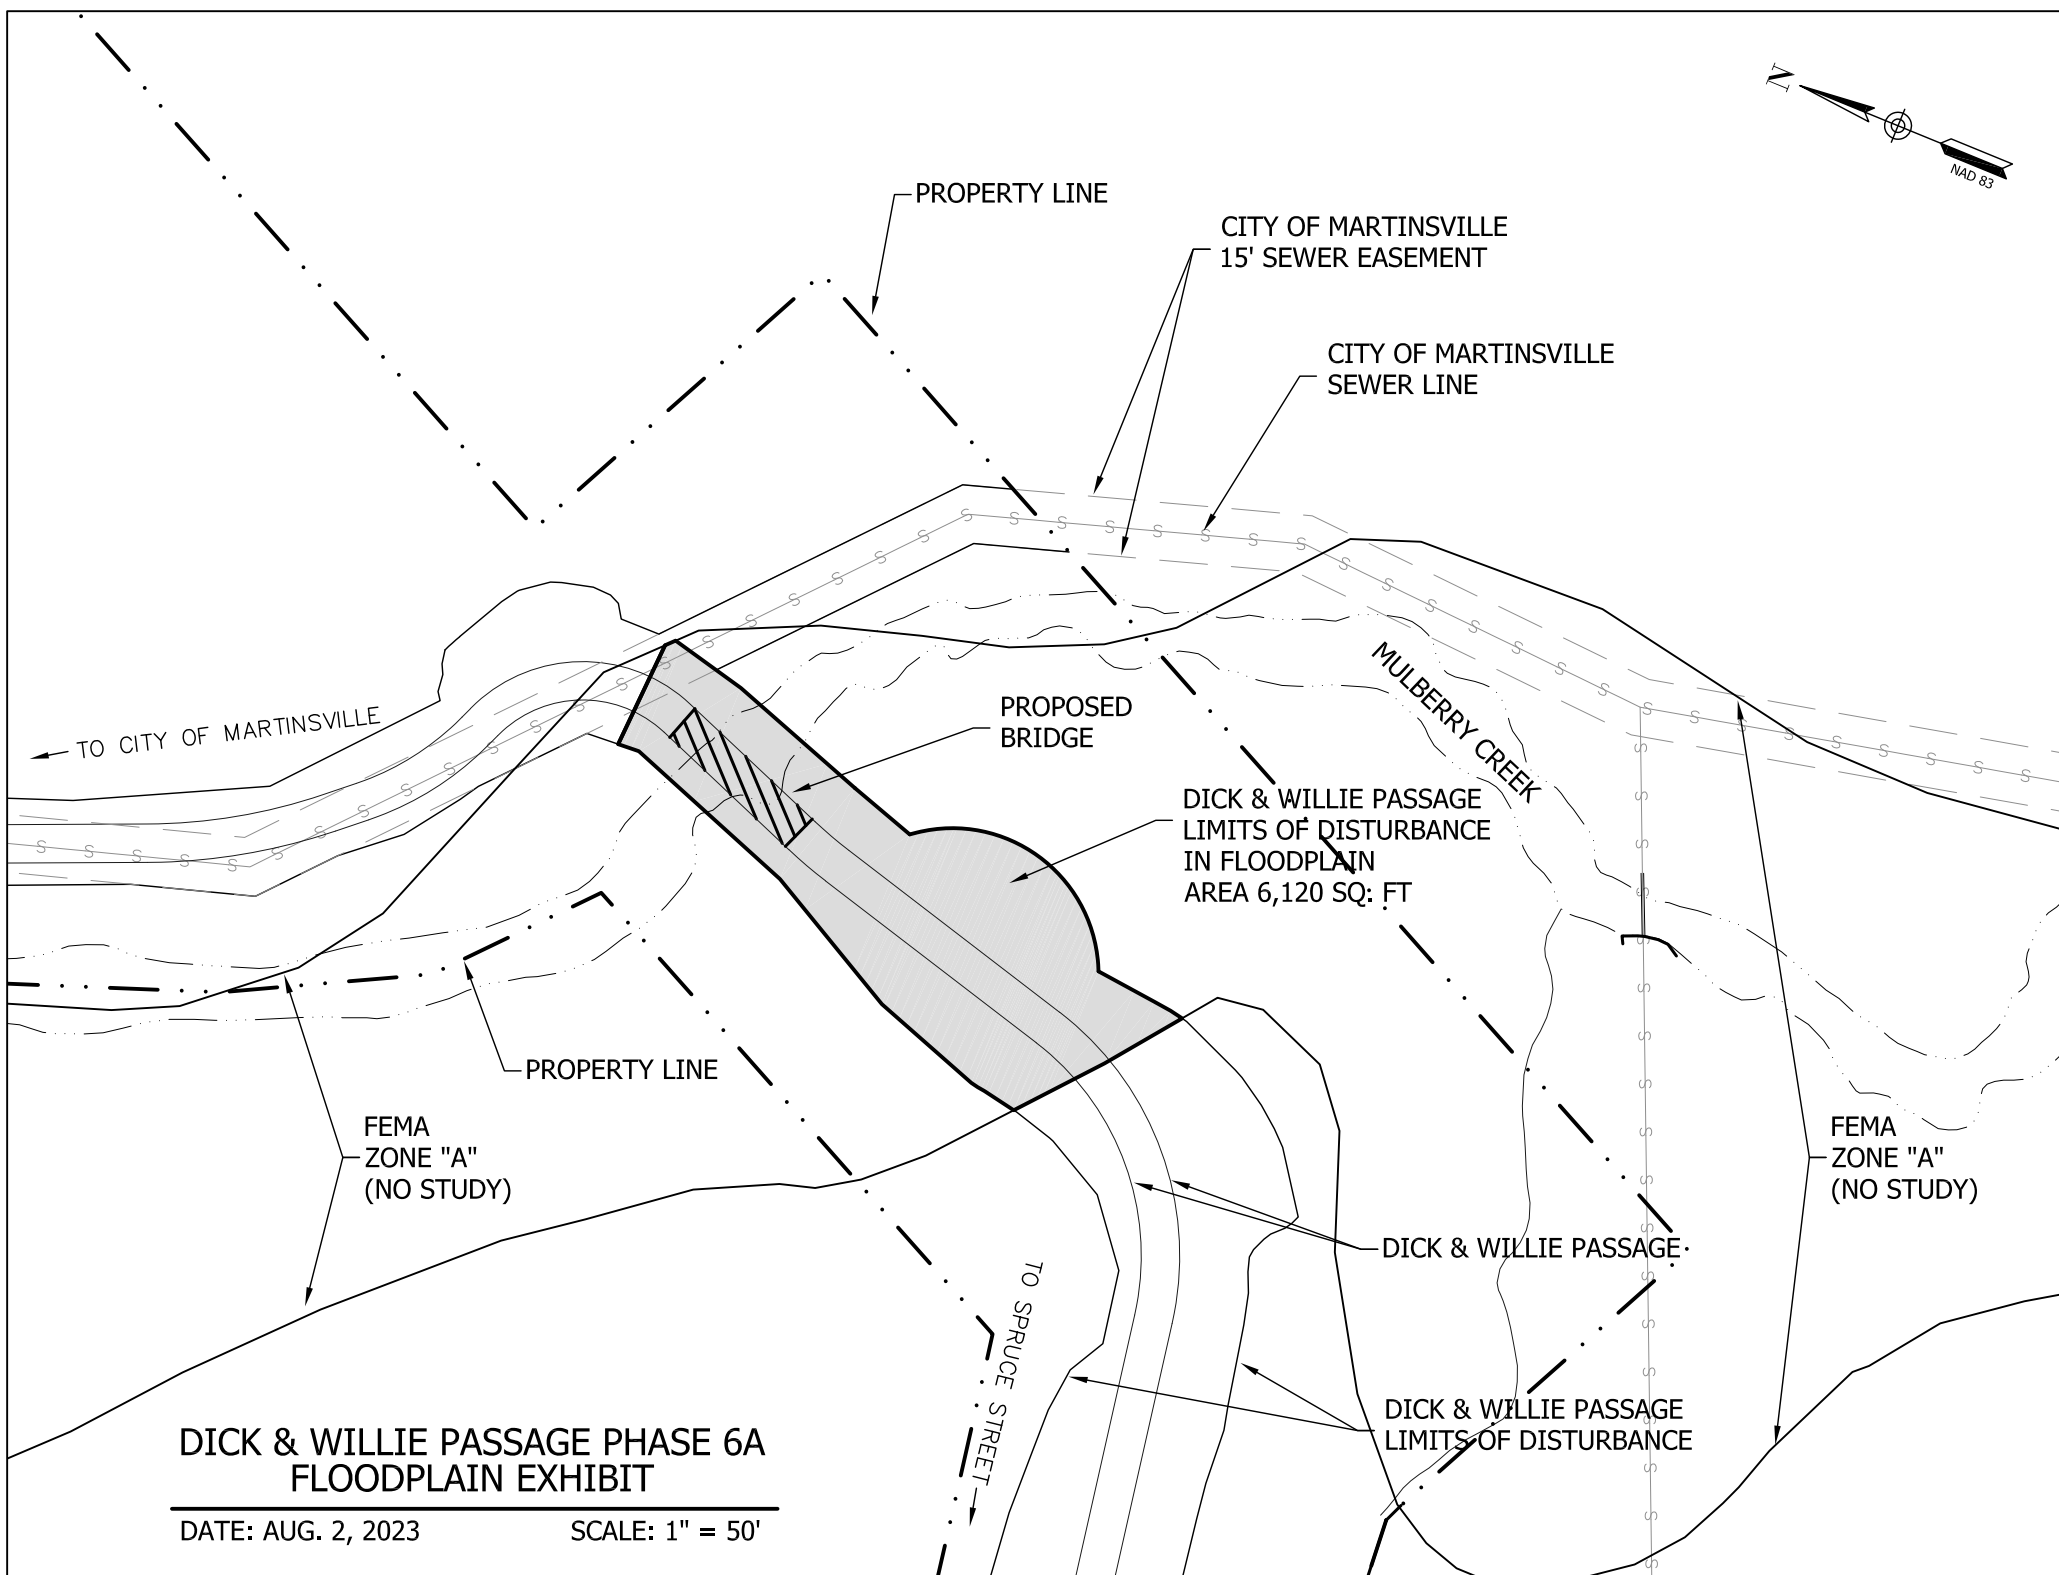


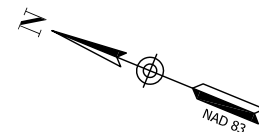

PROPERTY LINE

CITY OF MARTINSVILLE
15' SEWER EASEMENT

CITY OF MARTINSVILLE
SEWER LINE

PROPOSED
BRIDGE

MULBERRY CREEK

DICK & WILLIE PASSAGE
LIMITS OF DISTURBANCE
IN FLOODPLAIN
AREA 6,120 SQ. FT

TO CITY OF MARTINSVILLE

PROPERTY LINE

FEMA
ZONE "A"
(NO STUDY)

FEMA
ZONE "A"
(NO STUDY)

DICK & WILLIE PASSAGE

DICK & WILLIE PASSAGE
LIMITS OF DISTURBANCE

TO SPRUCE STREET

DICK & WILLIE PASSAGE PHASE 6A FLOODPLAIN EXHIBIT

DATE: AUG. 2, 2023

SCALE: 1" = 50'